


- KEY**
- Grass Verge and other areas to be seeded
  - Embankment
  - Compound Area
  - Proposed Woodland Planting with woodland edge planting
  - Proposed New Pond
  - Retained and protected vegetation
  - Proposed Carriageway Construction
  - Proposed Footway Construction
  - Proposed Parking bay Construction
- Area of land included in Section 16 application
- Area of land included in Section 38 application

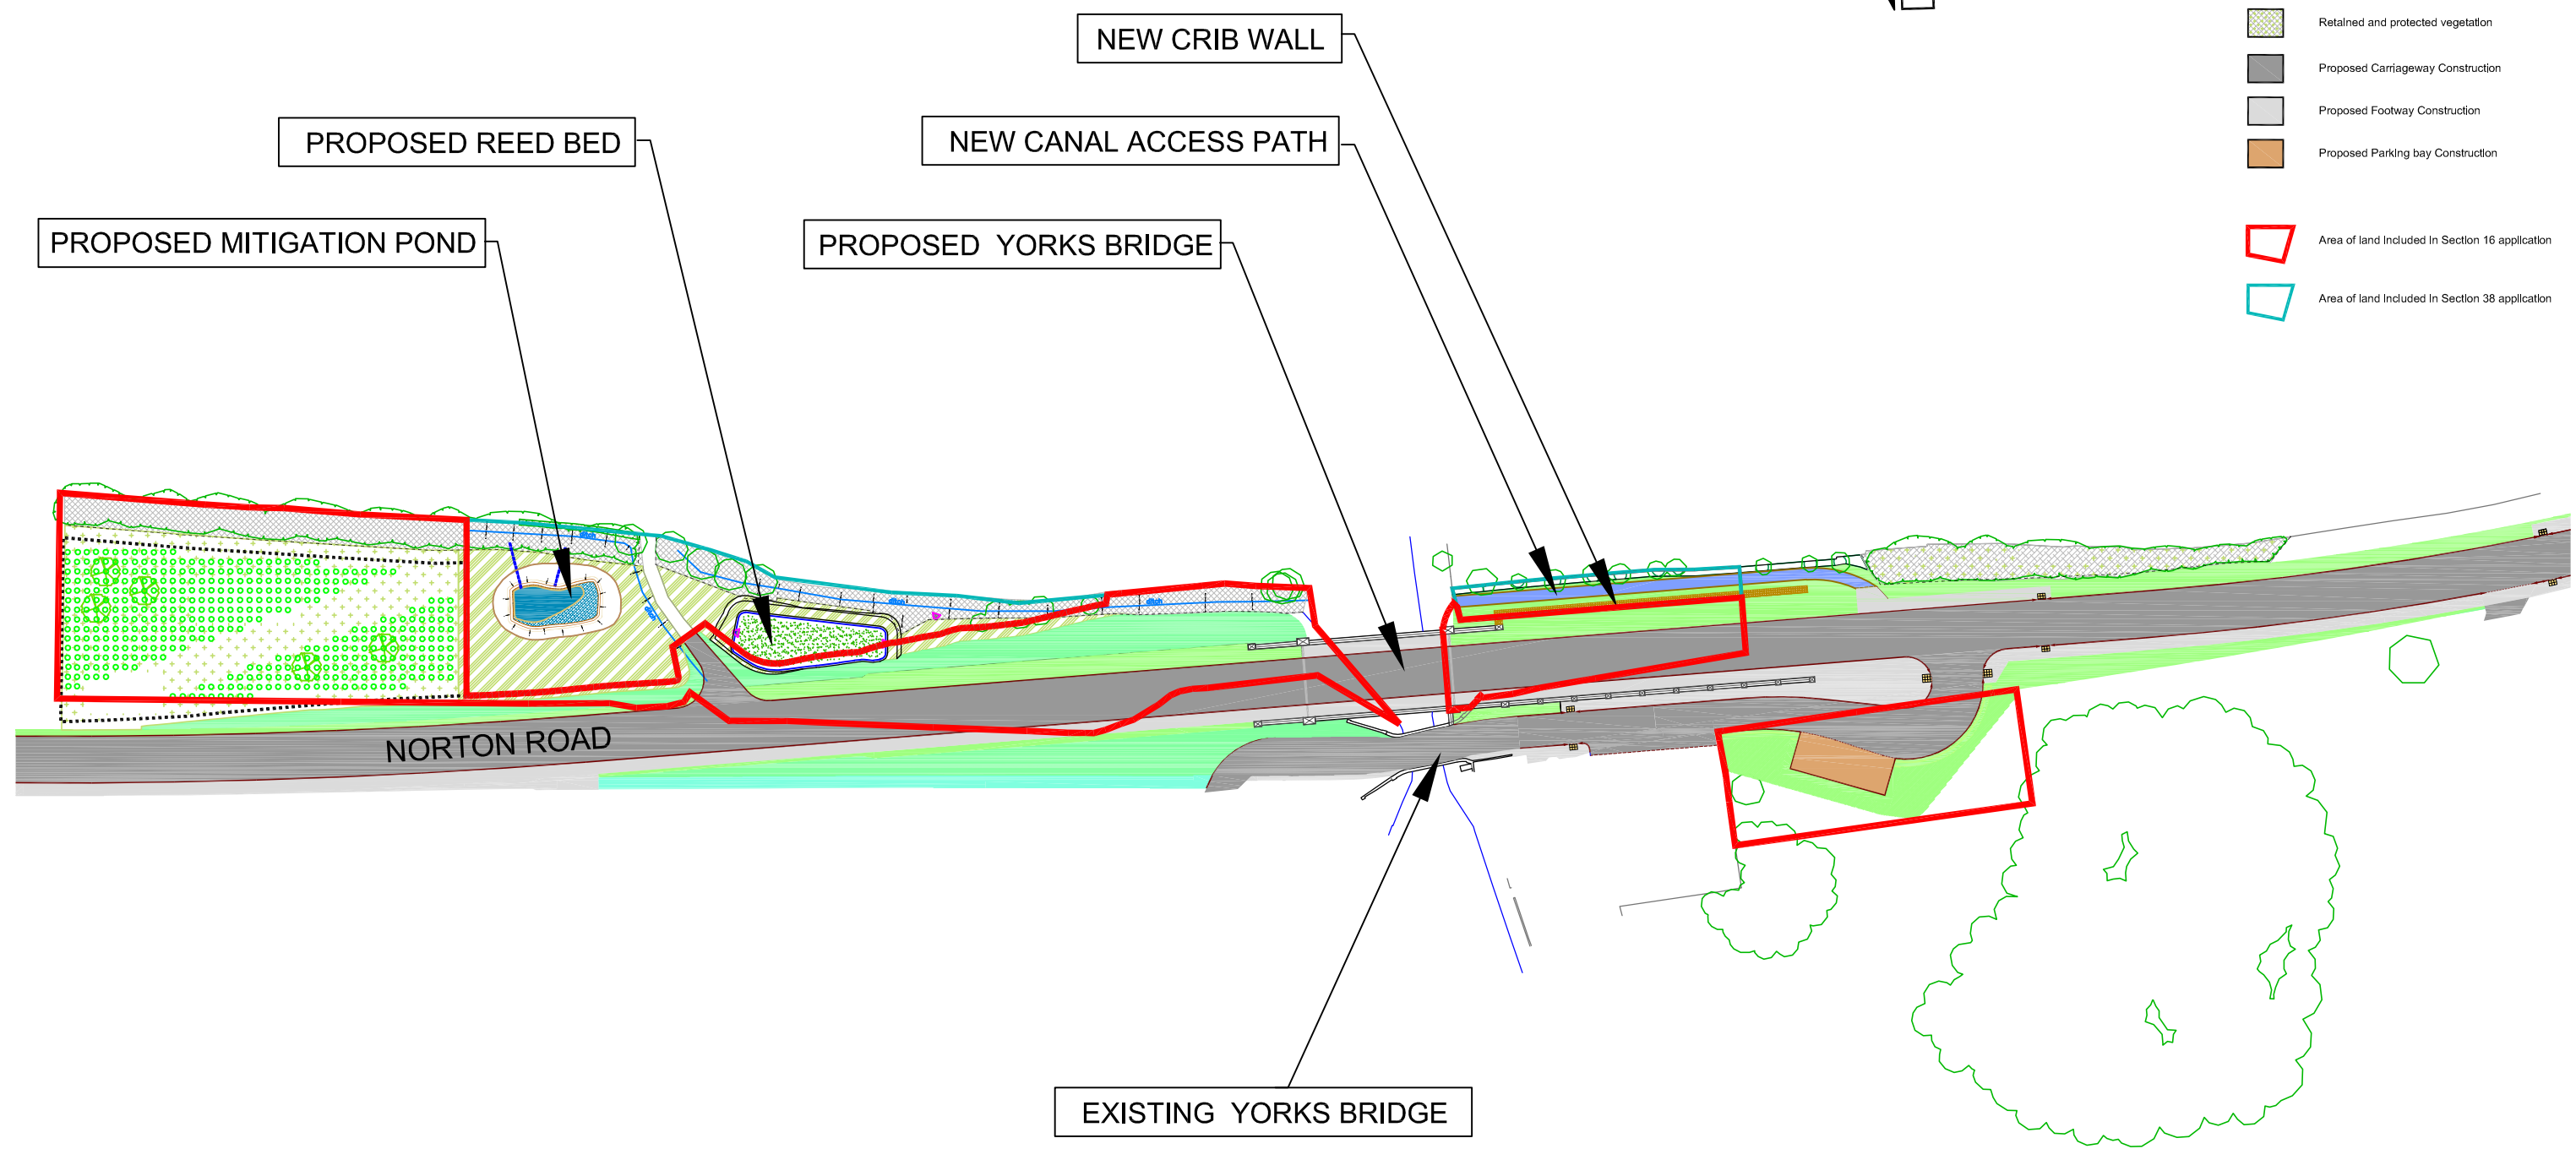

No	Revisions	By	Ch'd	Date	Purpose of Issue	Rev	Auth	Date

**YORK'S BRIDGE, NORTON ROAD, PELSALL**  
 PLAN SHOWING EXISTING AND PROPOSED BRIDGE LOCATIONS

Drawn: GP  
 Checked: JR  
 Date: DEC 2019  
 Scale: Not to scale  
 Original drawing size A2  
 If this drawing is at any other size, then scale shown does not apply.


**Walsall Council**  
 ENGINEERING AND TRANSPORTATION SERVICES  
 MAJOR PROJECTS & MINOR IMPROVEMENTS

Drawing No. **MP/YB/S16/604**