


### SCHEDULE

Trees	Quantity	Notes
<i>Quercus robur</i>	5	12-14 cm girth 3x; large feathered; 7 breaks
whips / transplants		
<i>Alnus glutinosa</i>	135	40-60 cm Bareroot 1+0; Seeding
<i>Crataegus monogyna</i>	135	40-60 cm Bareroot 1+0; Seeding
<i>Corylus avellana</i>	135	40-60 cm Bareroot 1+0; Seeding
<i>Quercus robur</i>	135	30-40 cm Bareroot 1+0; Seeding
Crib Wall Planting		
<i>Hedera helix</i> 'Parsley Crested'	12	40-60 cm 2 ltr pot. Several Shoots, 2 breaks
<i>Hedera colchica</i>	4	40-60 cm 2 ltr pot caned; several shoots, 2 breaks
<i>Parthenocissus henryana</i>	5	60-80 cm 2 ltr pot caned; several shoots, 2 breaks

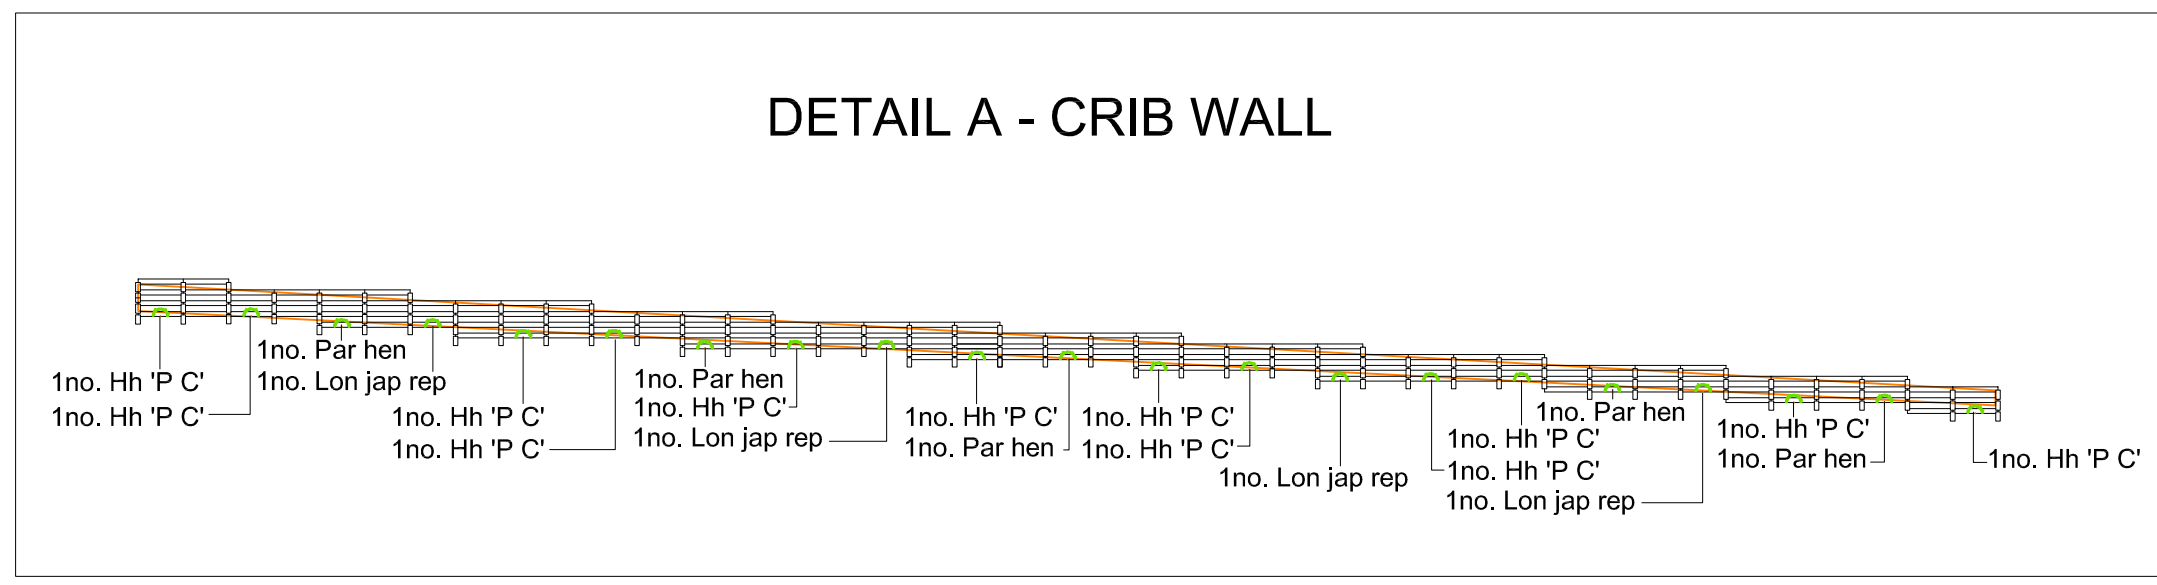

### ENHANCED FIELD MARGINS AND HEDGEROW MIX

Grasses 11.50%	Wild flowers 88.70%	%
<i>Festuca ovina</i>	Sheeps Fescue	5.00
<i>Cynosurus cristatus</i>	Crested Dog's Tail	4.50
<i>Holcus lanatus</i>	Yorkshire Fog	1.00
<i>Anthoxanthum odorata</i>	Sweet Vernal Grass	0.50
<i>Dactylis glomerata</i>	Cocksfoot	0.30
<i>Agrostis tenuis</i>	Common Bent	0.20
<i>Silene dioica</i>	Red Campion	18.80
<i>Leucanthemum vulgare</i>	Oxeye Daisy	16.50
<i>Centauria nigra</i>	Lesser Knapweed	14.00
<i>Prunella vulgaris</i>	Selheal	11.40
<i>Rhinanthos minor</i>	Yellow Rattle	7.10
<i>Trifolium pratense</i>	Red Clover	3.50
<i>Ranunculus acris</i>	Meadow Buttercup	3.50
<i>Plantago lanceolata</i>	Ribwort	3.50
<i>Lychnis flos-cuculi</i>	Ragged Robin	2.50
<i>Linaria vulgaris</i>	Toadflax	2.50
<i>Betonica officinalis</i>	Betony	1.10
<i>Filipendula ulmaria</i>	Meadow Sweet	1.10
<i>Hypochaeris radicata</i>	Cats Ear	1.10
<i>Leontodon hispidus</i>	Rough Hawkbit	1.10
<i>Clinopodium vulgare</i>	Wild Basil	0.20
<i>Euphrasia officinalis</i>	Eyebright	0.20
<i>Rumex acetosella</i>	Sheeps Sorrel	0.20
<i>Cerastium arvense</i>	Common Mouse Ear	0.20

No	Revisions	By	Ch'd	Date	Purpose of Issue	Rev	Auth	Date

## YORK'S BRIDGE, NORTON ROAD, PELSALL

### PLAN SHOWING AREAS OF PROPOSED LANDSCAPING ON COMMON

Drawn: JG  
 Checked: JR  
 Date: JAN 2021  
 Scale: Not to Scale  
 Original drawing size A2  
 If this drawing is at any other size, then scale shown does not apply.

**Walsall Council**  
 ENGINEERING AND TRANSPORTATION SERVICES  
 MAJOR PROJECTS & MINOR IMPROVEMENTS

Drawing No. **MP/YB/S38/703**