

WALSALL METROPOLITAN BOROUGH COUNCIL  
THE TOWN AND COUNTRY PLANNING GENERAL DEVELOPMENT ORDER, 1977  
NOS. 52-88 (EVEN NOS.) MOAT ROAD, WALSALL

W H E R E A S the Walsall Metropolitan Borough Council being the Local Planning Authority for the Metropolitan Borough of Walsall are satisfied that it is expedient that development of the description set out in the Schedule hereto should not be carried out on the land edged red on the plan annexed hereto, being the dwellinghouses nos. 52-88 (even nos.) Moat Road, Walsall, and the land occupied therewith unless permission therefor is granted on application made under the Town and Country Planning General Development Order, 1977 and W H E R E A S the Council are further of the opinion that development of the said description would be prejudicial to the proper planning of their area and would constitute a threat to the amenities of their area and that the provisions of paragraph 3(b) of the said Article 4 should apply to this Direction.

N O W T H E R E F O R E the said Council in pursuance of the powers conferred upon them by Article 4 of the Town and Country Planning General Development Order, 1977 hereby direct that the permission granted by Article 3 of the said Order shall not apply to development on the said land of the descriptions set out in the Schedule hereto.

This Direction is made in pursuance of the provisions of paragraph 3(b) of the said Article 4 and shall remain in force until the 1st day of October , 1979 (being six months from the date of this Direction) and will then expire unless it has been approved by the Secretary of State for the Environment before that date.

SCHEDULE

The construction within the curtilage of any of the said dwellinghouses of a hardstanding for vehicles for a purpose incidental to the enjoyment of the dwellinghouses as such being development comprised within Class I referred to in the First Schedule to the said Order and not being development comprised within any other Class.

Given under the Common Seal of the Walsall Metropolitan Borough Council this 30th day of March, 1979.

The COMMON SEAL of the WALSALL METROPOLITAN BOROUGH COUNCIL was hereunto affixed in the presence of:-



5117

*M. D. Dale*

ASSOCIATE TOWN CLERK

DET 33124

THE SECRETARY OF STATE FOR THE ENVIRONMENT  
HEREBY APPROVES THE FOREGOING DIRECTION.


*[Signature]*

Signed By Authority  
of the Secretary of  
State.

A Regional Controller  
in The Department of  
The Environment.

18 May 1979

PLAN REFERRED TO

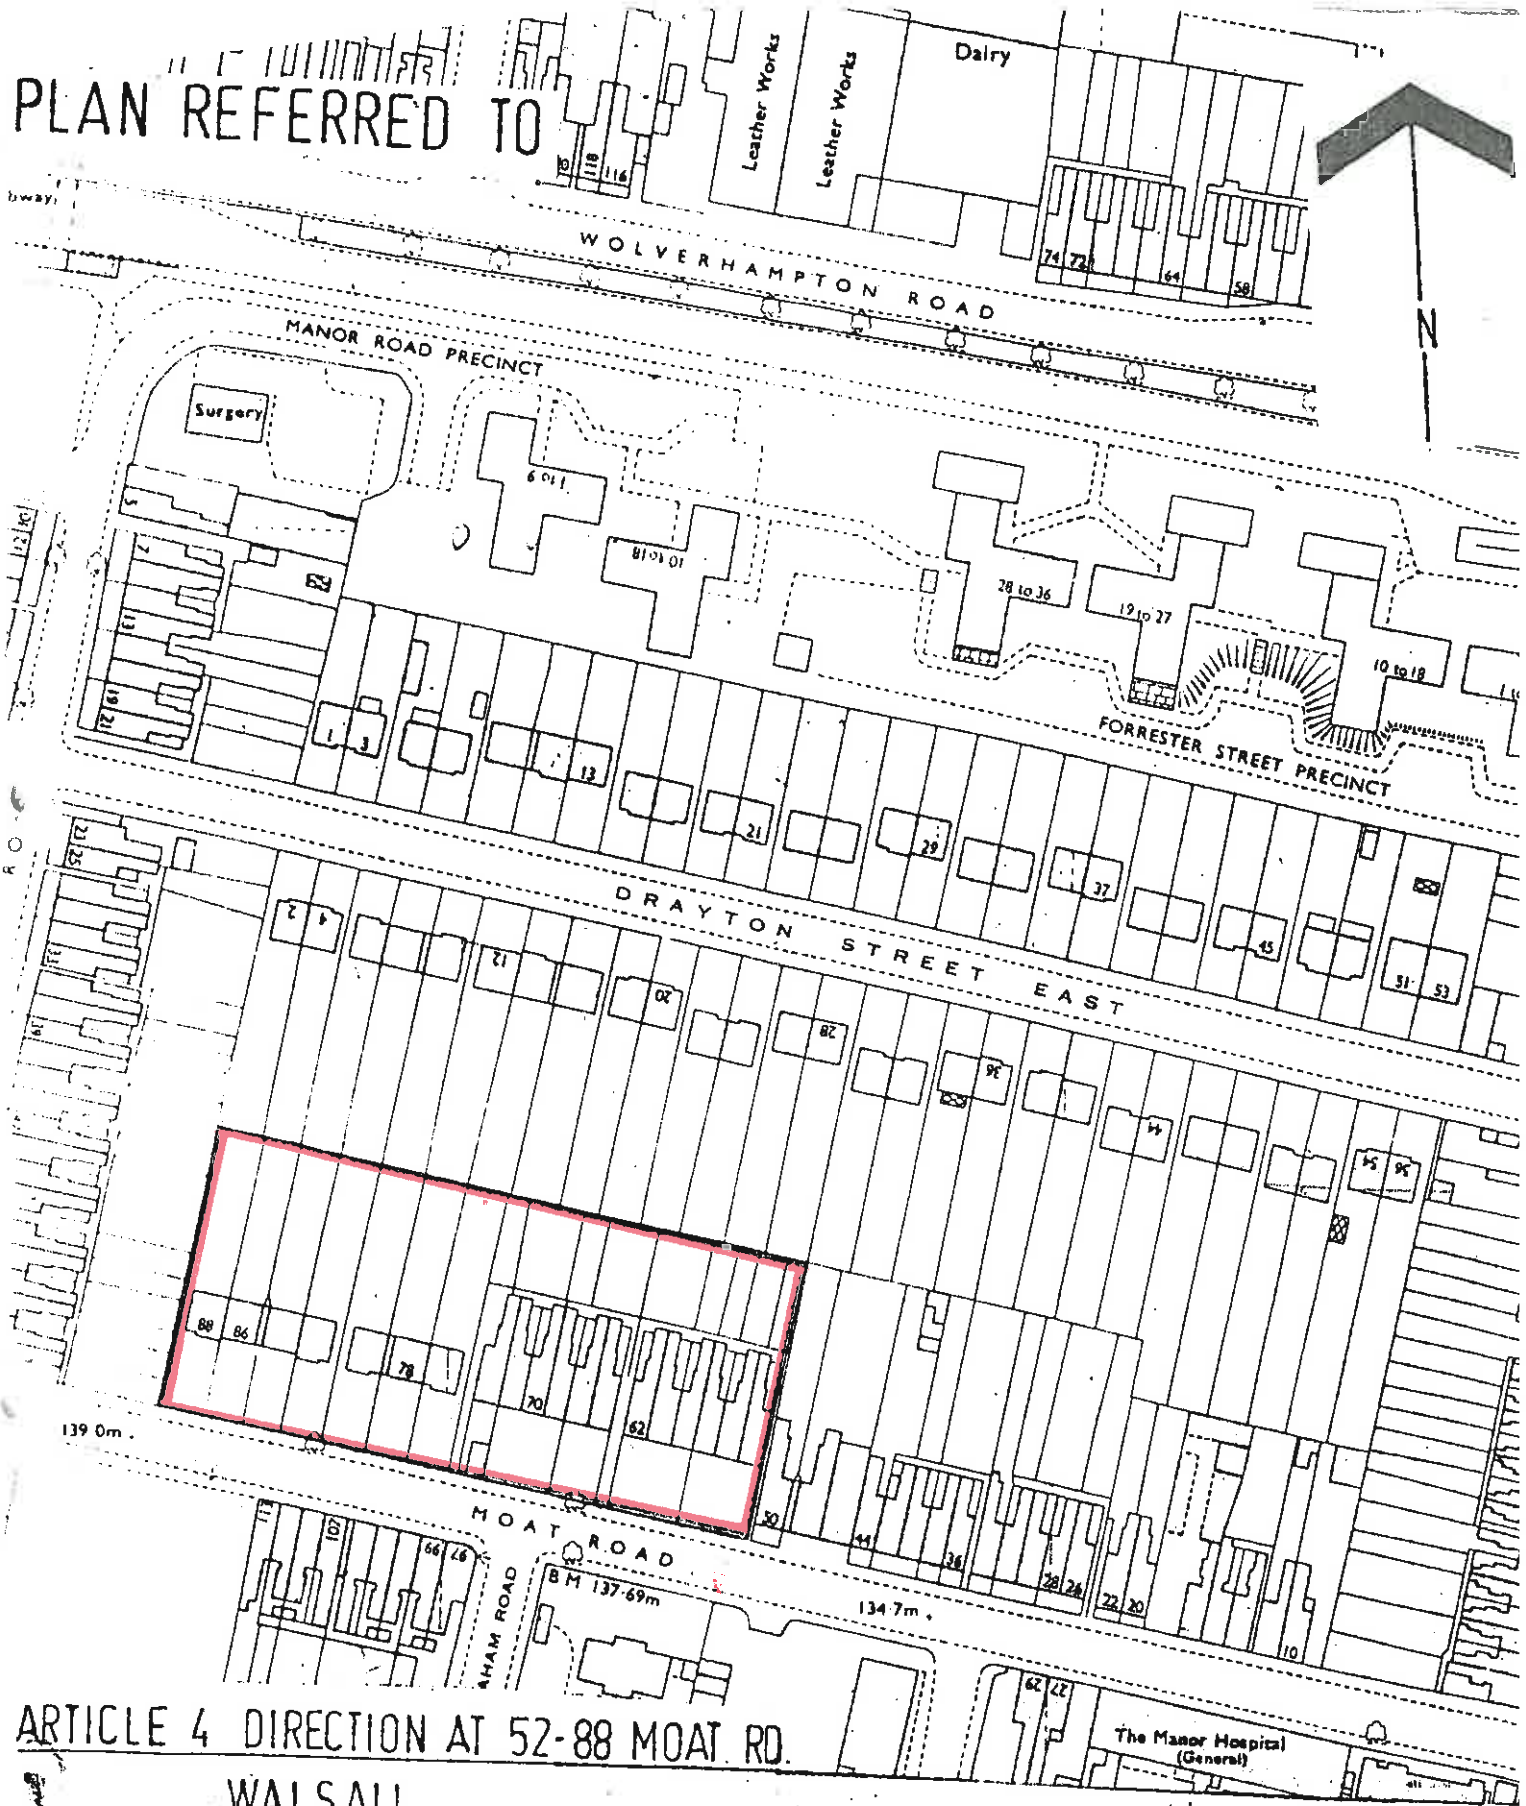

ARTICLE 4 DIRECTION AT 52-88 MOAT RD.

WALSALL.

WALSALL METROPOLITAN BOROUGH  
DEPT OF ENGINEERING & TOWN PLANNING

Neg. no.  
 Drg. no. EMP17623  
 Date DEC. 78  
 Drawn by S.N.  
 Checked by

REPRODUCED FROM THE ORDNANCE  
 SURVEY MAP WITH THE SANCTION  
 OF THE CONTROLLER OF H M  
 STATIONERY OFFICE

SCALE: 1 / 1250

G R MARSH  
DIRECTOR OF ENGINEERING & TOWN PLANNING