



**Walsall Council**

## **Walsall Site Allocation Document**

### **Schedule of Representations - Annex**

#### **Examination Modifications Consultation**

**26<sup>th</sup> February – 5pm 9<sup>th</sup> April 2018**

**Annex to representation UR811 –  
Beacon Action Group.**

**Whilst the original representation was submitted during the consultation, this annex to it was submitted after the close of the consultation period.**



## Contents

<b>Unique Reference Number</b>	<b>Name</b>	<b>Organisation</b>	<b>Page</b>
811	Robert Winkle	Beacon Action Group	1

This material is being submitted separately to the Inspector, Jameson Bridgwater, as it was received after the end of the consultation (which closed at 5pm on 9th April). The deadline was set in the interest of fairness and treating all parties in the same manner. However, we recognise that this material was clearly referred to in the representation from the Beacon Action Group (UR 811) that was received by email on 6th April 2018, and the Council has no objection to its content being considered by the Inspector.

The Inspector will not respond to the representations individually but will consider them in the production of his report(s) on the SAD and AAP. The Council will not be responding to or commenting upon the issues raised in the representations as they are for the Inspector to consider.

Representations have been reproduced in the same format as they were received with no additional formatting (so any highlighting etc. is as received by the Council); only sensitive personal information has been redacted.

# BEACON ACTION GROUP

*Resisting insensitive development in the Green Belt*

To [REDACTED]  
Planning Policy Team  
The Civic Centre  
Darwall Street  
Walsall  
WS1 1DG

16 April 2018

Dear Sir,

**Re: Further consultation on the SAD**

I refer to my previous response to the SAD consultation dated 06 April 2018.


In that response I stated that I would provide a location plan of the 125kv oil filled power cables situated underground in the agricultural land between the pylons and boundary of the site bordering Chapel Lane.

Western Power have now provided the additional copy which is enclosed.


Can you please update the documents with this new information.

Yours sincerely

[REDACTED] Chairman

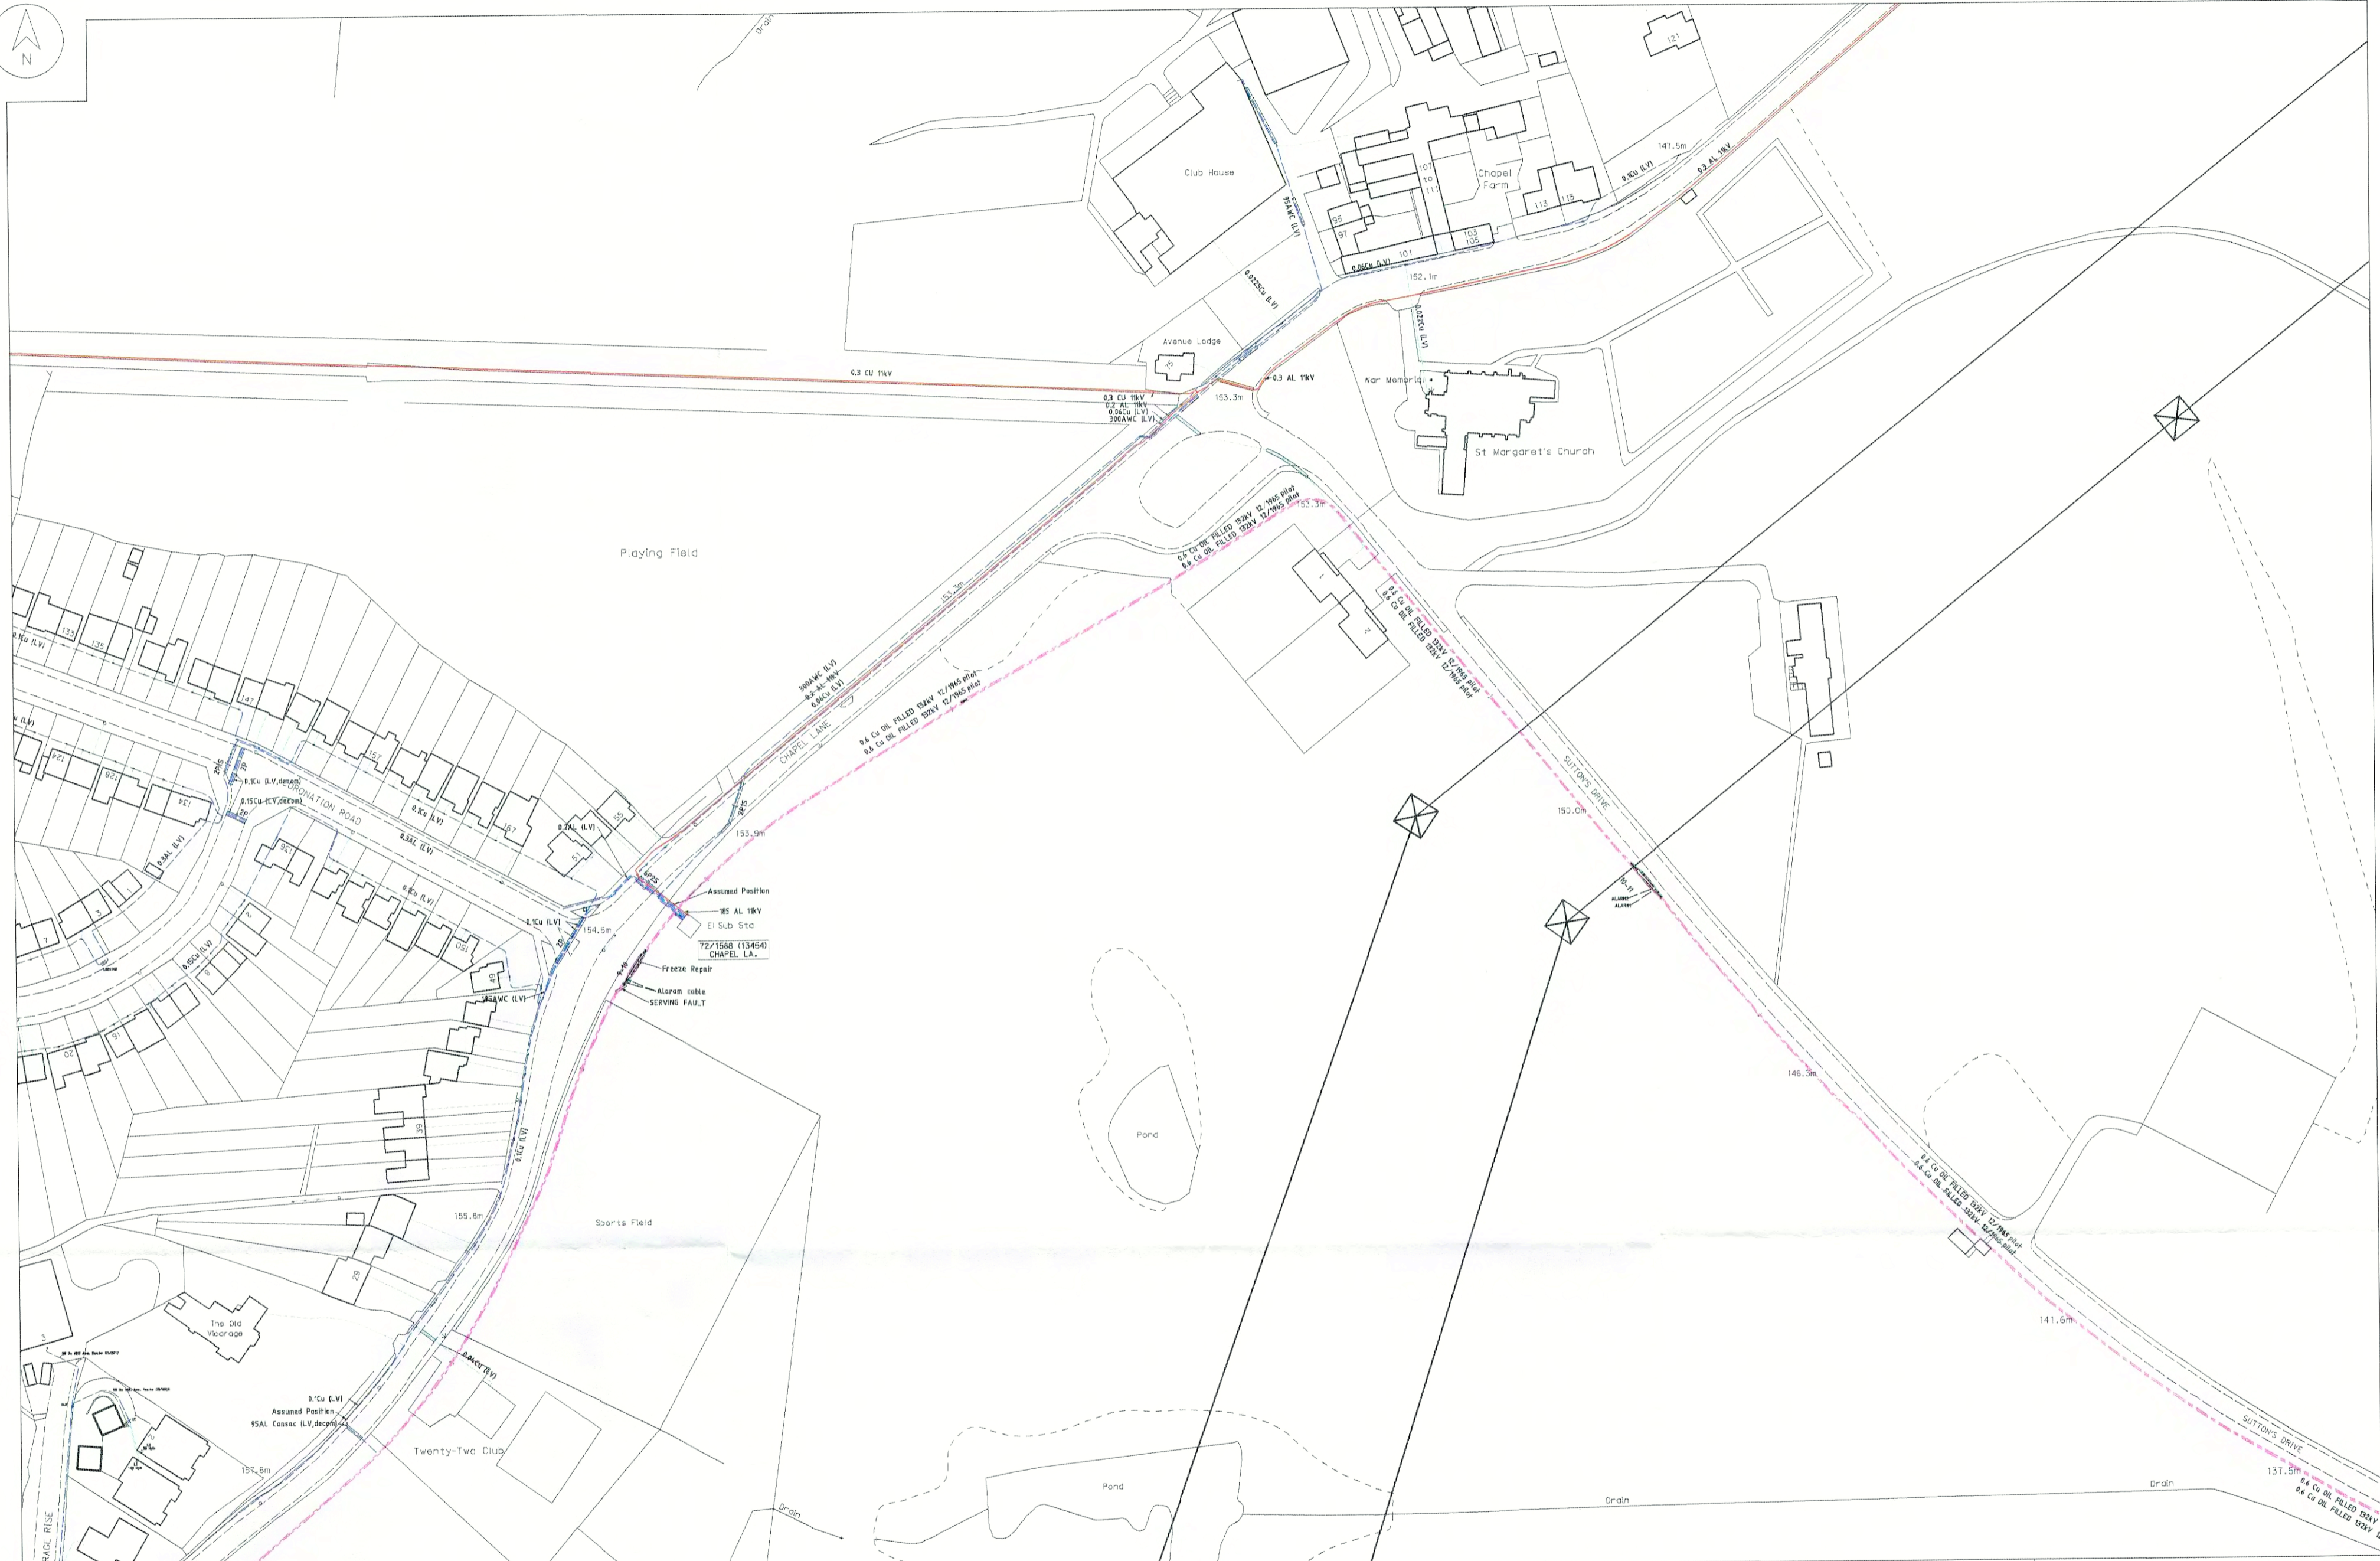

PLEASE NOTE: This plan ONLY shows assets owned by Western Power Distribution. Electricity assets owned by IDNO's (Independent Network Operators) MAY be present in this area. Information is given as a guide only and it's accuracy cannot be guaranteed. Based upon the Ordnance Survey's map with the permission of the Controller of Her Majesty's Stationery Office. Crown Copyright Reserved. Western Power Distribution, Avonbank, Feeder Road, Bristol. BS2 0TB. Licence Nos. 100022488, 100024877, 100021807. CARE SHOULD BE EXERCISED TO ENSURE THE PRECISE POSITION OF THE WPD APPARATUS IF WORK IS TO BE EXECUTED IN ITS VICINITY. If in doubt, contact your local WPD office. WPD Copyright. This copy has been made by or with the authority of Western Power Distribution (WPD) pursuant to Section 47 of the Copyright Designs and Patents Act 1988 unless that Act provides a relevant exception to copyright the copy must not be copied without prior permission of the copyright owner.

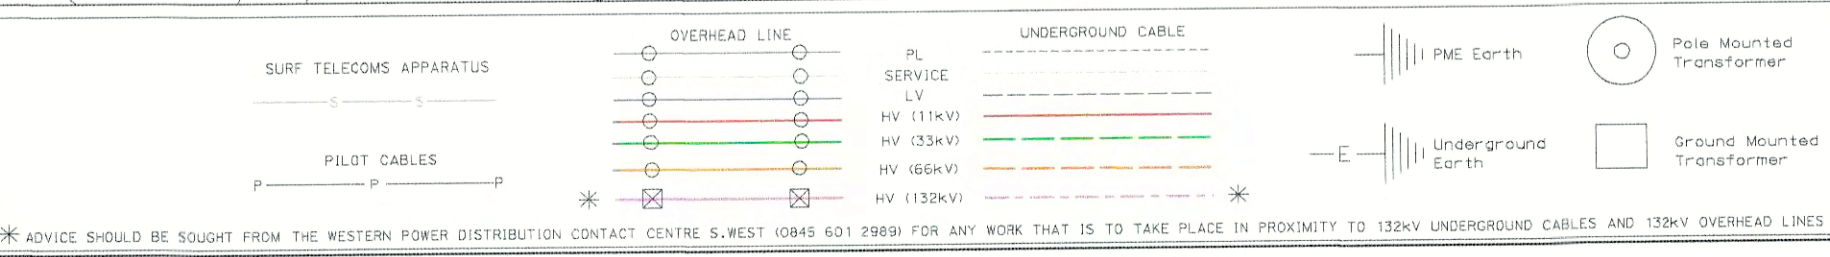

DATE: 05/04/2018  
 SCALE 1:1250 @ A2  
 DRAWN BY: VB  
 TITLE: 203241  
 PLOT CENTRE: 404796.853,295720.325

