


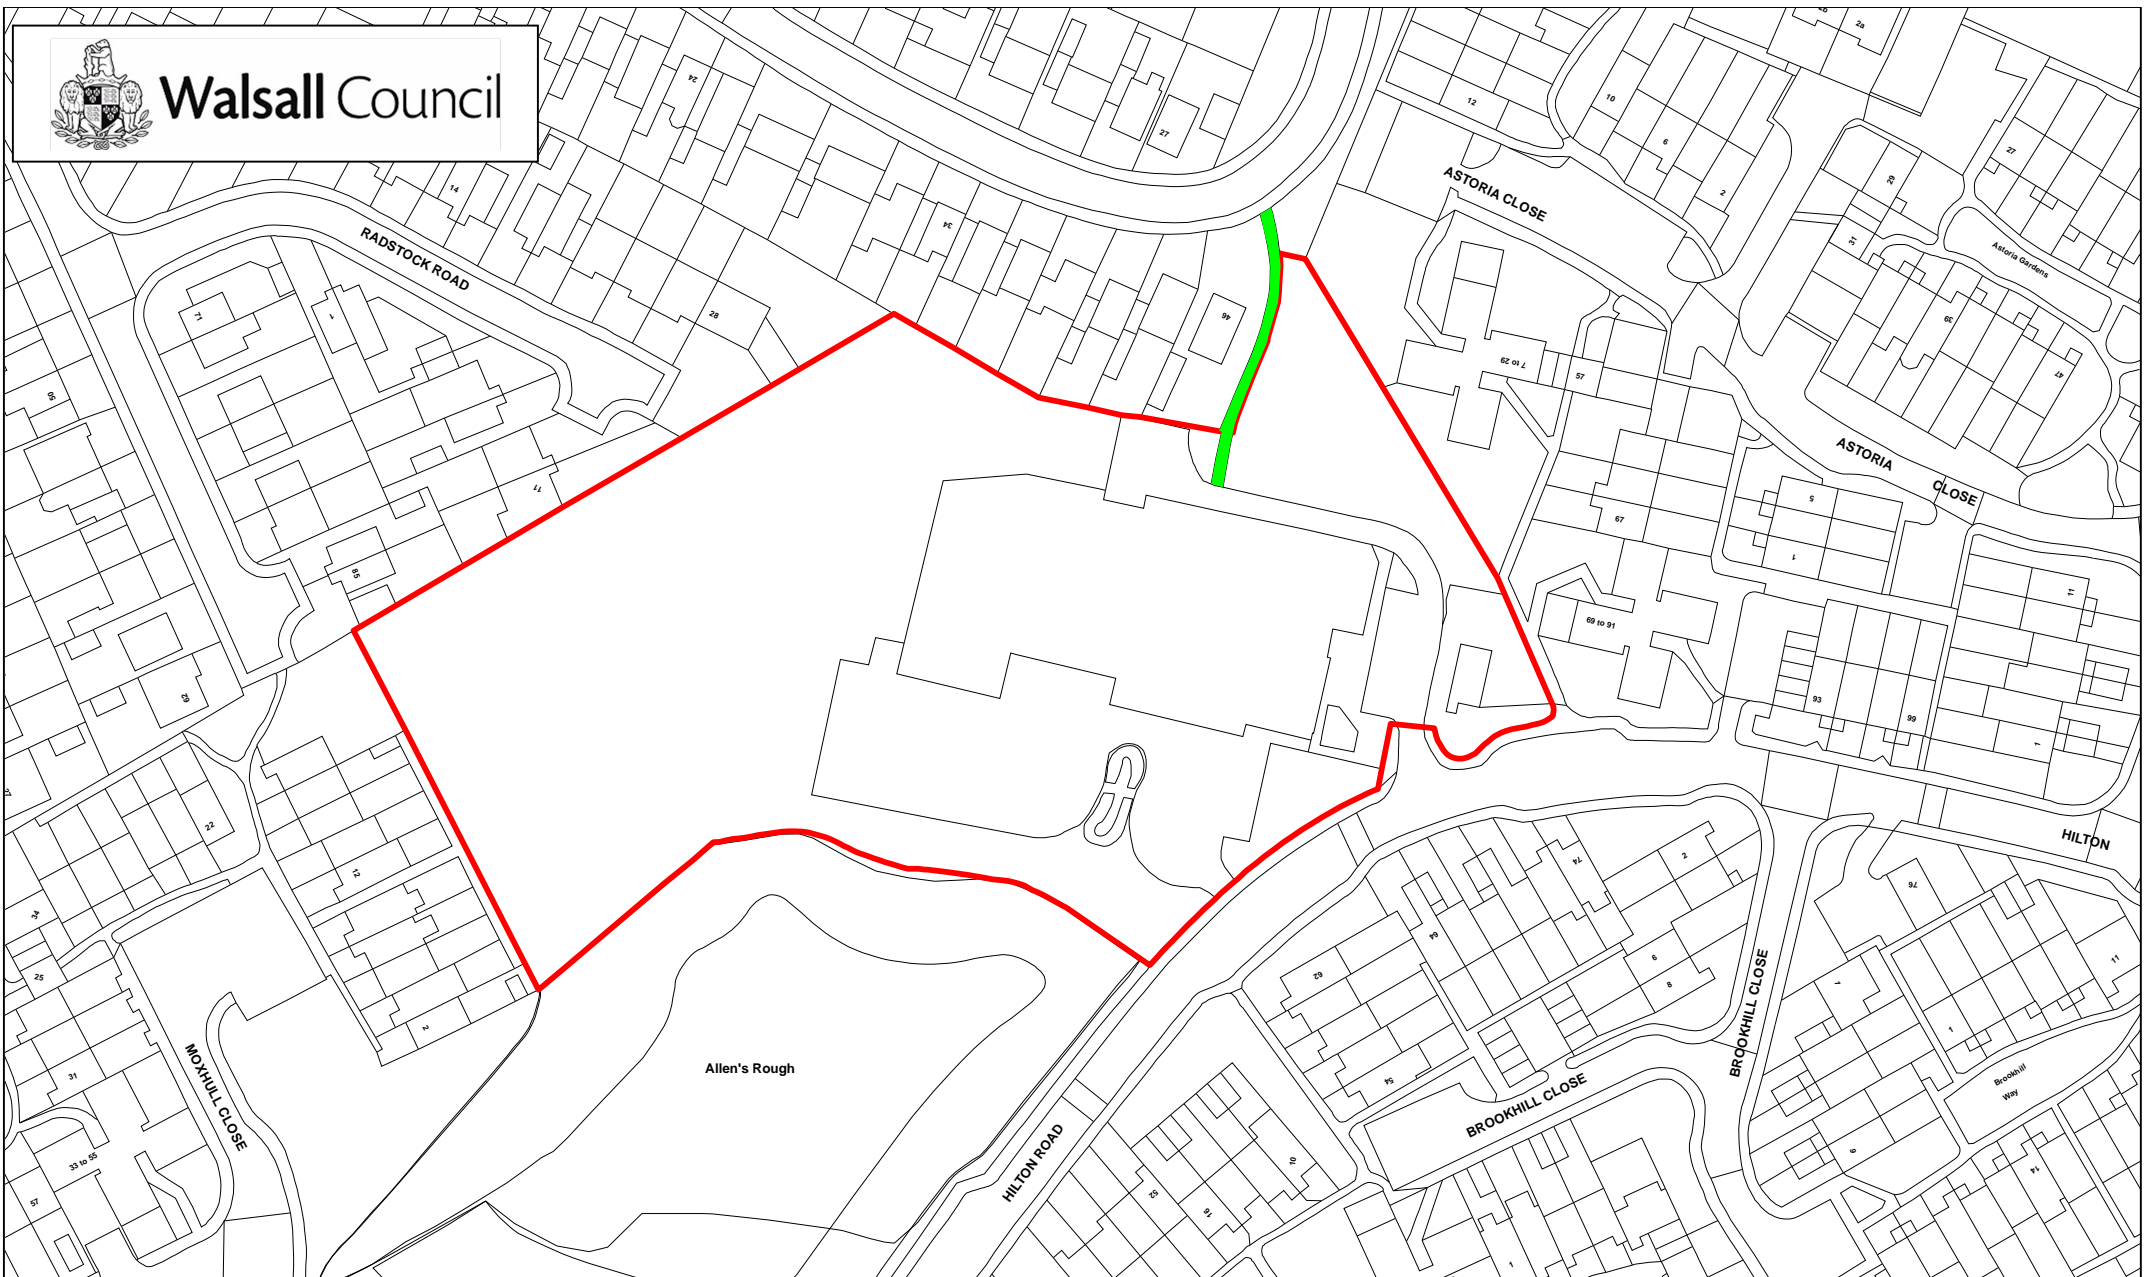

Walsall Council



**ASSET
MANAGEMENT**
Civic Centre
Walsall
WS1 1TP
Tele: 01922 658338

**SITE ADDRESS:
FORMER ALLENS CENTRE SITE, HILTON ROAD, WILLENHALL**

**DRAWING NO : EPMS 4104/12
DATE : 04/12/2023
DRAWN BY : CJP**



SCALE 1:1250

NO FURTHER COPIES CAN BE MADE
© Crown copyright. Unauthorised reproduction infringes
Crown copyright and may lead to prosecution or
civil proceedings.

© Crown copyright and database rights 2023
Ordnance Survey 100019529