


WSD 12/15 - TELESCOPIC BOLLARD WITH LIFT ASSISTANCE

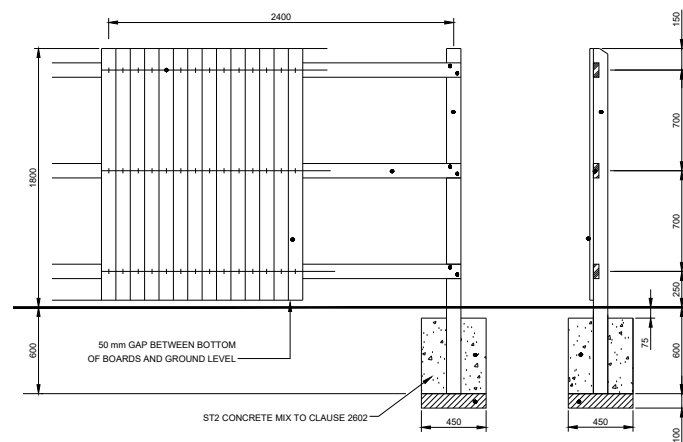

WSD 3/1 - Close Boarded Fence

NOTES

1. Site Clearance to be done prior to commencement
2. To be used in conjunction with Walsall Standard details
3. Existing kerbs to be assessed on condition and replaced where needed
4. New Road Layout Signs to be installed on LC 1 (East Acre) & LC 10 (New Road)
5. HB2 to be tied into BN3 using Dropper Kerb as per WSD

KEY

- Existing Lighting Columns
- Existing Street Nameplate
- Proposed HB2 kerbs
- Proposed BN3 kerbs
- Proposed Footway
- Existing Concrete
- Proposed Bollard WSD12/15

Reproduced from the Ordnance Survey mapping with the permission of the Controller of Her Majesty's Stationary Office. © Crown copyright. Unauthorised reproduction infringes Crown Copyright and may lead to prosecution or civil proceedings. Walsall M B C Licence No. 100019529

CONSTRUCTION

Project: **Leveling up fund**

Title: **General Arrangement**

Location: **Railway Lane Willenhall**

Design: ET CAD: ET

Checked: JR Approved: NB

Date: 30/10/23 Scale: 1 : 750



Walsall Council

HIGHWAYS AND TRANSPORTATION
MAJOR PROJECTS AND MINOR IMPROVEMENTS
CIVIC CENTRE, DARWALL STREET, WALSALL. WS1 1DG

Drg No. **HM910-RL-GA** Rev: **A**

cm