
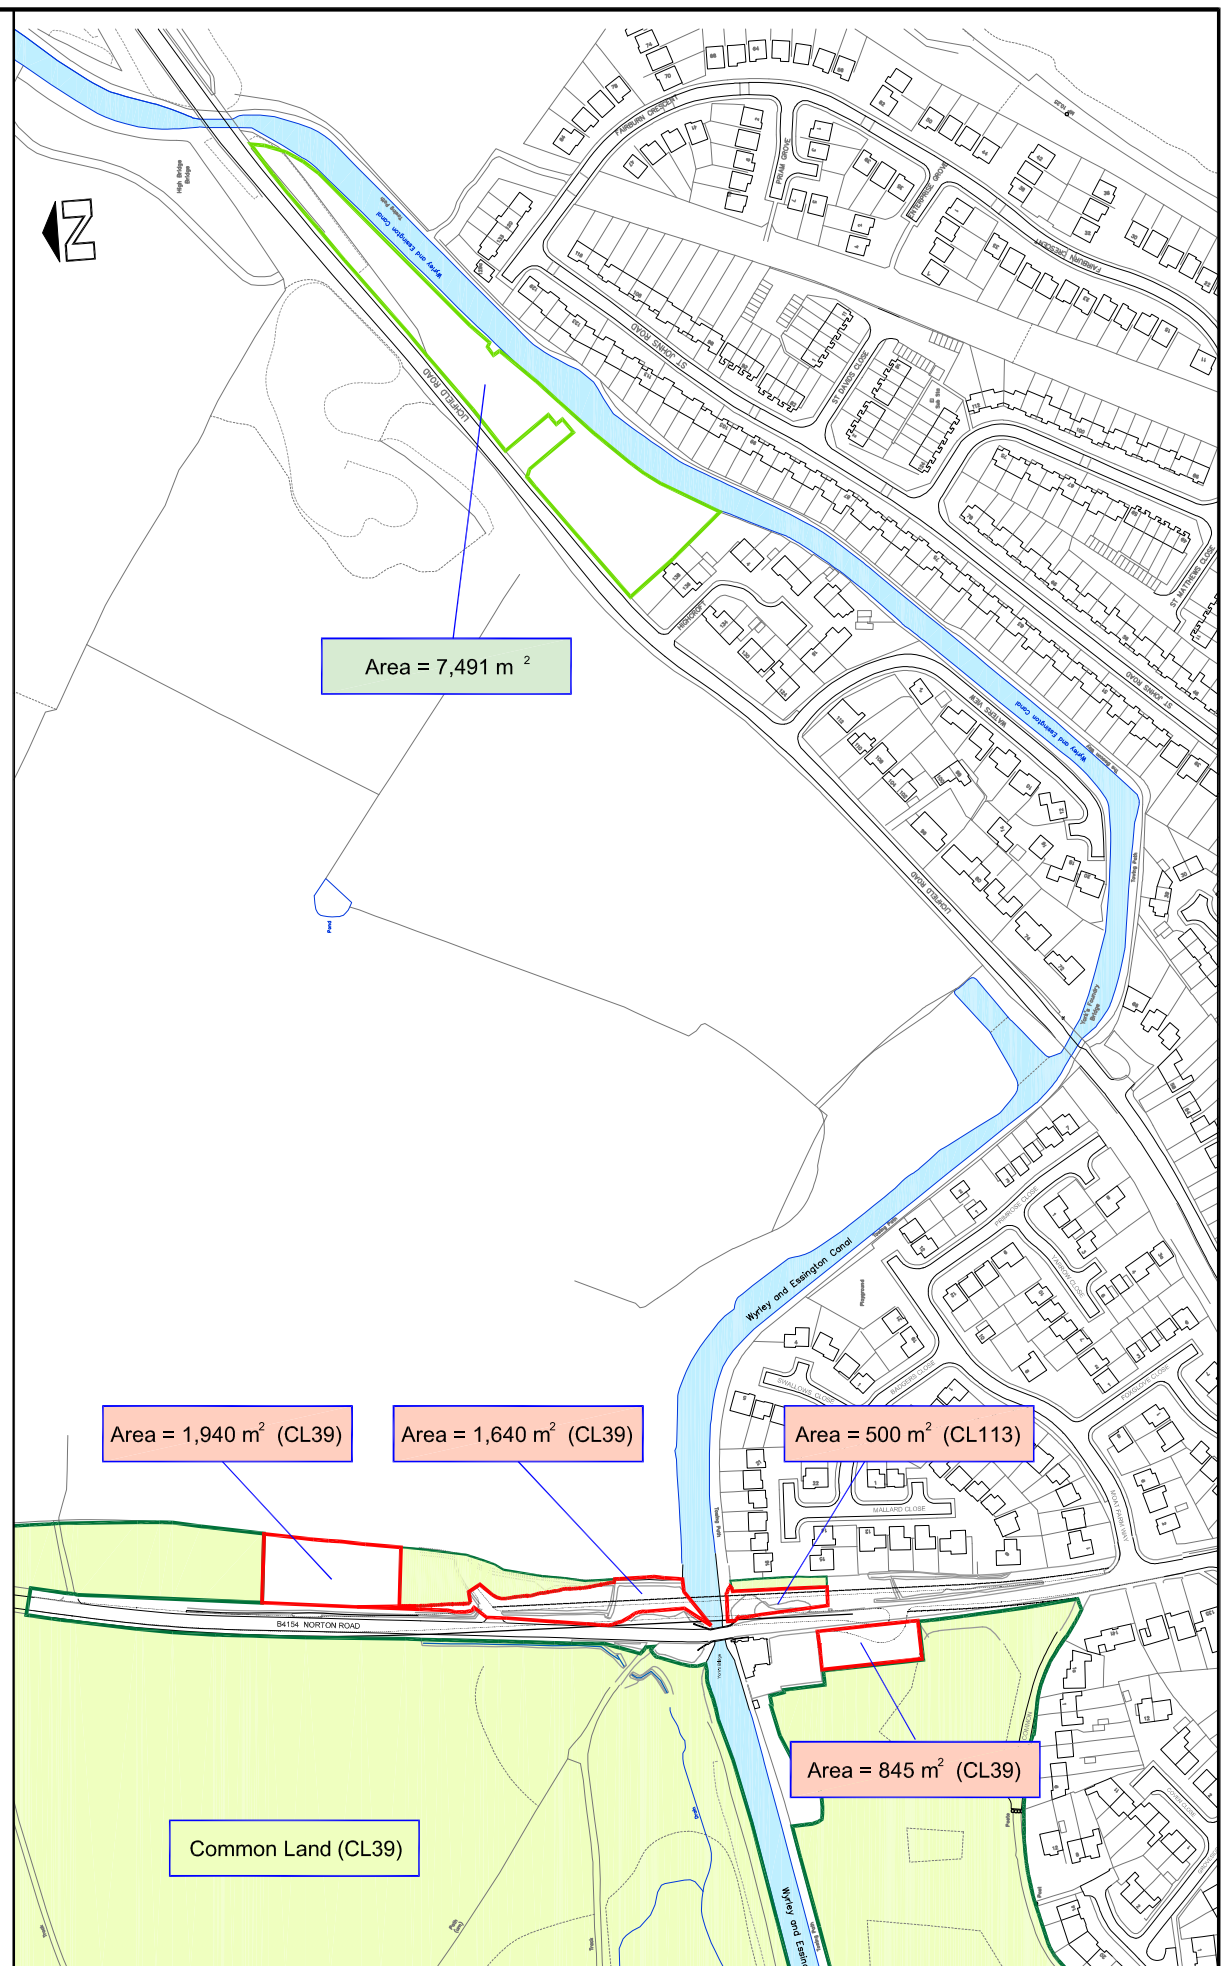


KEY


- Area of common for deregistration
- Area of replacement common land
- Area of common land to remain

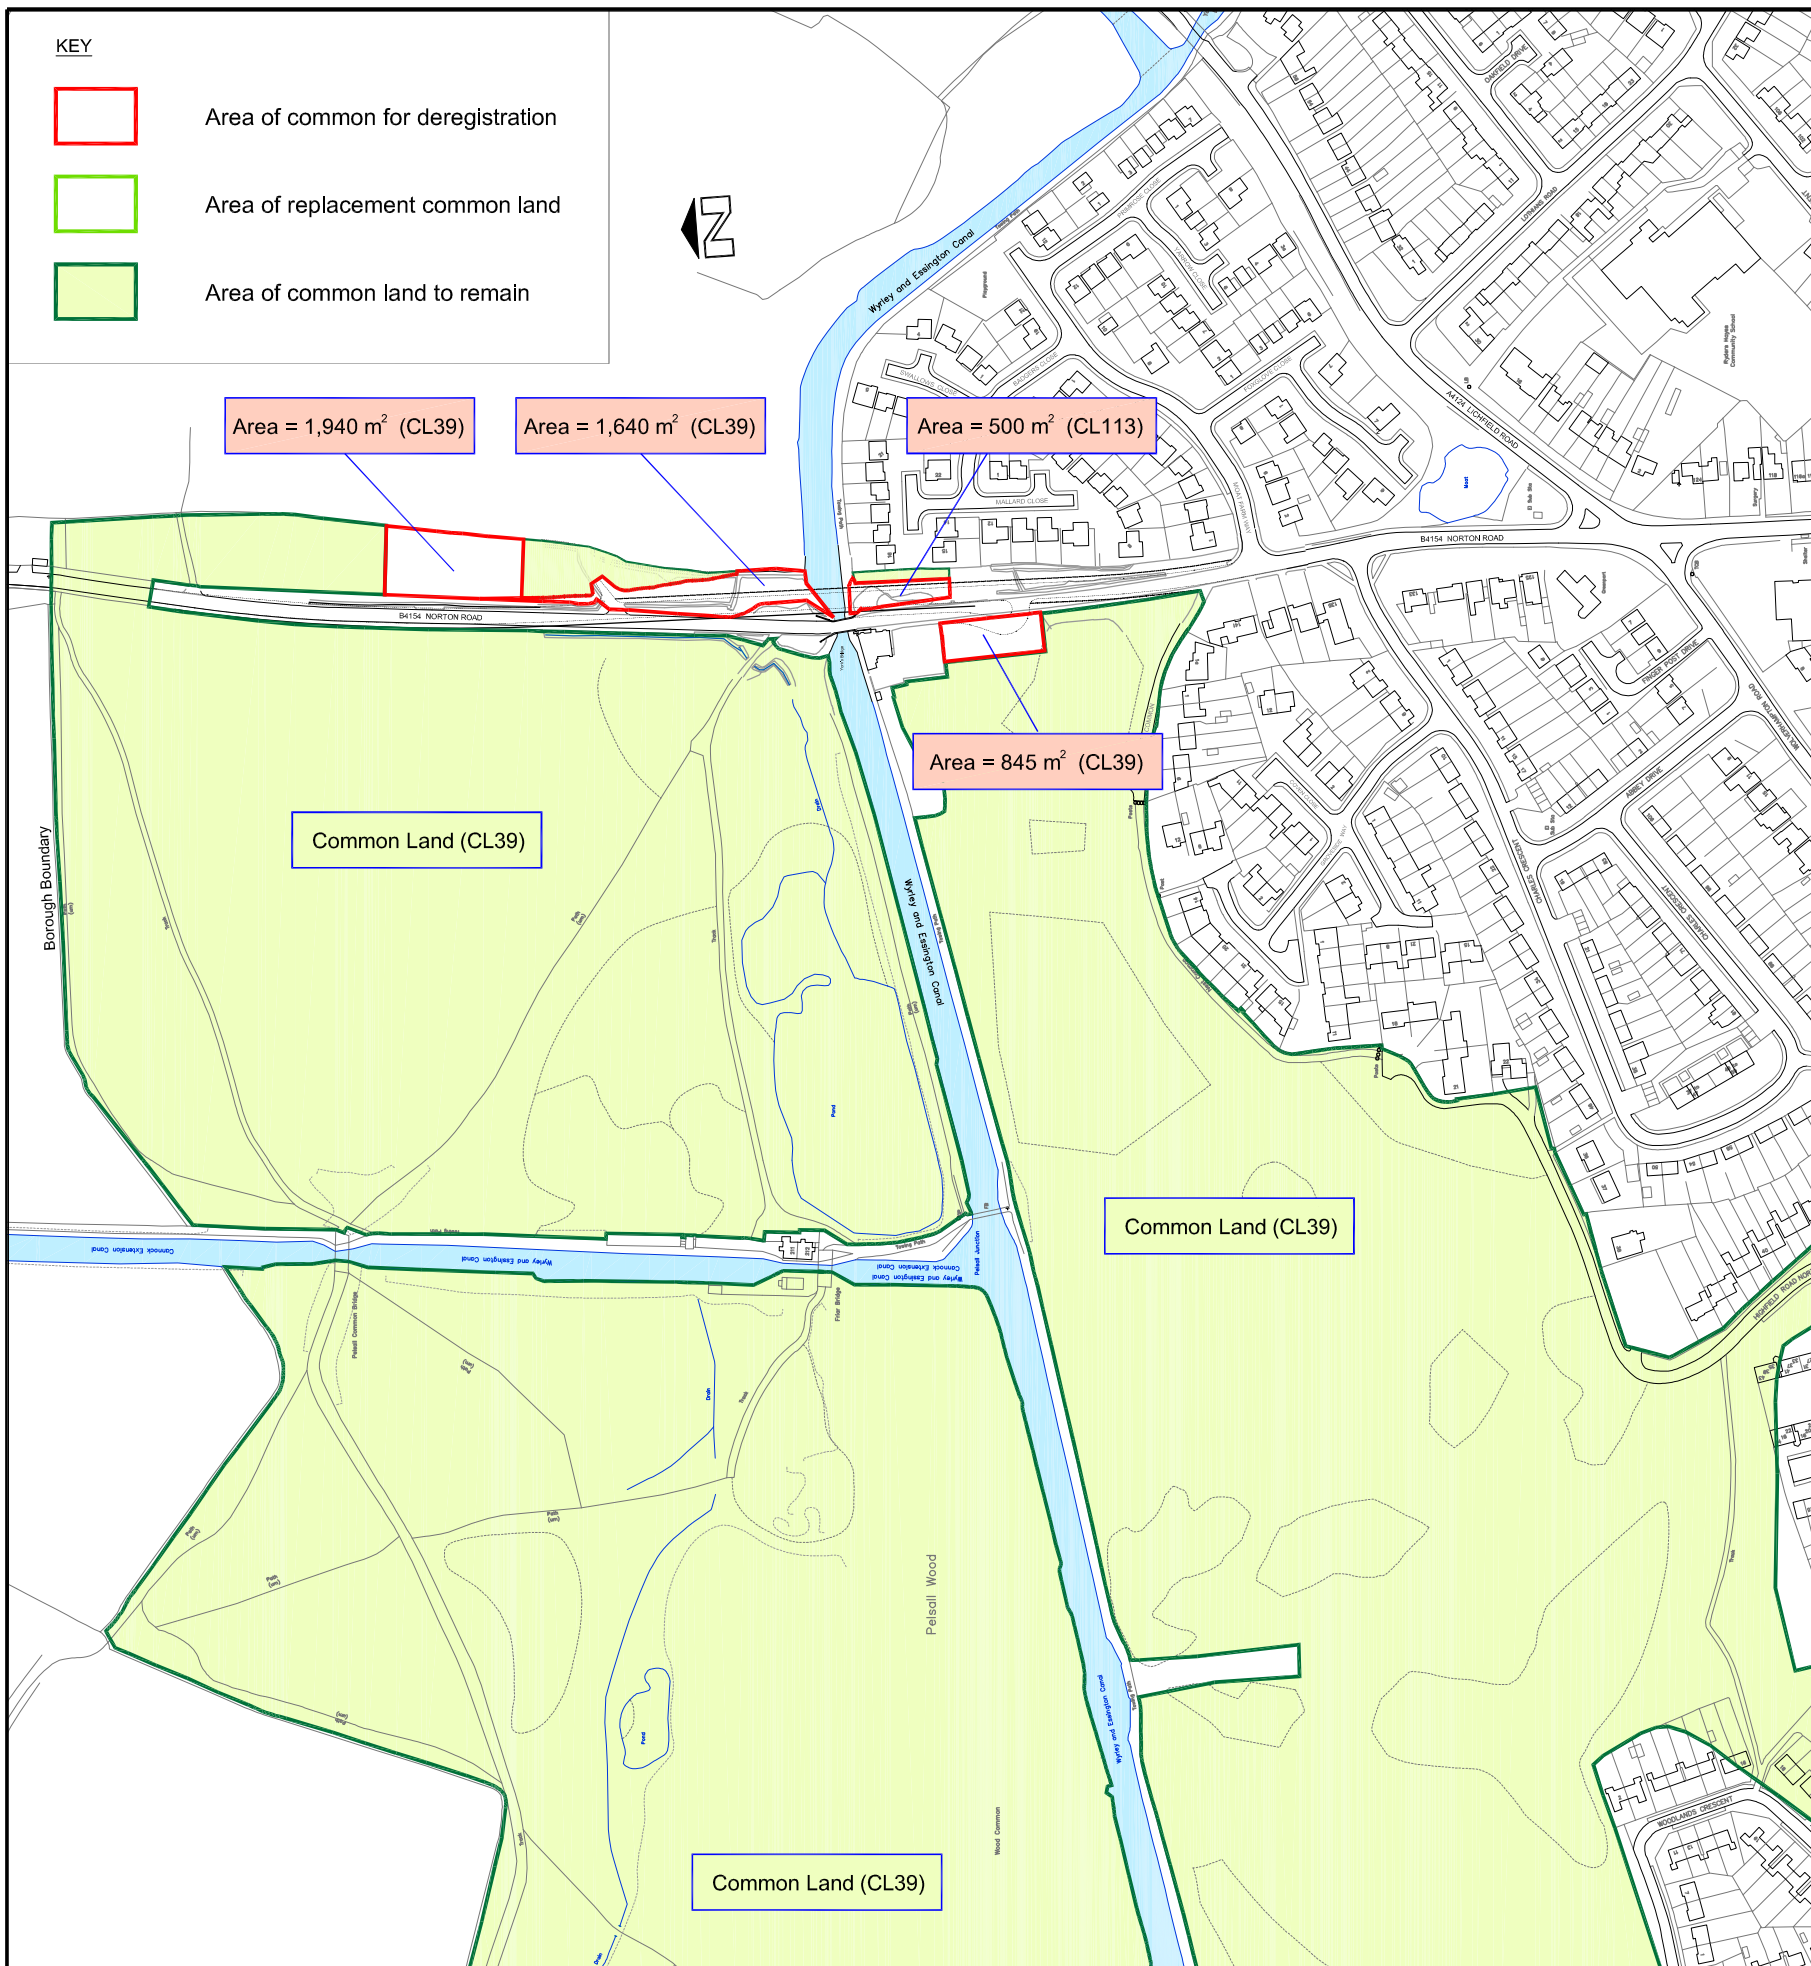

No	Revisions	By	Ch'd	Date	Purpose of Issue	Rev	Auth	Date
B	Amendments for application submission	GKP	JR	02/21				
A	Areas for replacement common land and for deregistration altered.	GKP	JR	12/19				

YORK'S BRIDGE, NORTON ROAD, PELSALL
PLAN SHOWING AREAS OF COMMON LAND FOR DEREGISTRATION, PROPOSED
AREA OF REPLACEMENT COMMON LAND AND AREA OF EXISTING COMMON LAND

Drawn: GKP
 Checked: JR
 Date: OCT 2017
 Scale: 1 : 2500
 Original drawing size A2
 If this drawing is at any other size, then scale shown does not apply.


Walsall Council
 ENGINEERING AND TRANSPORTATION SERVICES
 MAJOR PROJECTS & MINOR IMPROVEMENTS
 Drawing No. **SECTION J-601**